


Royston Road Street View
 (Due to curve in road elevation of street has been flattened)

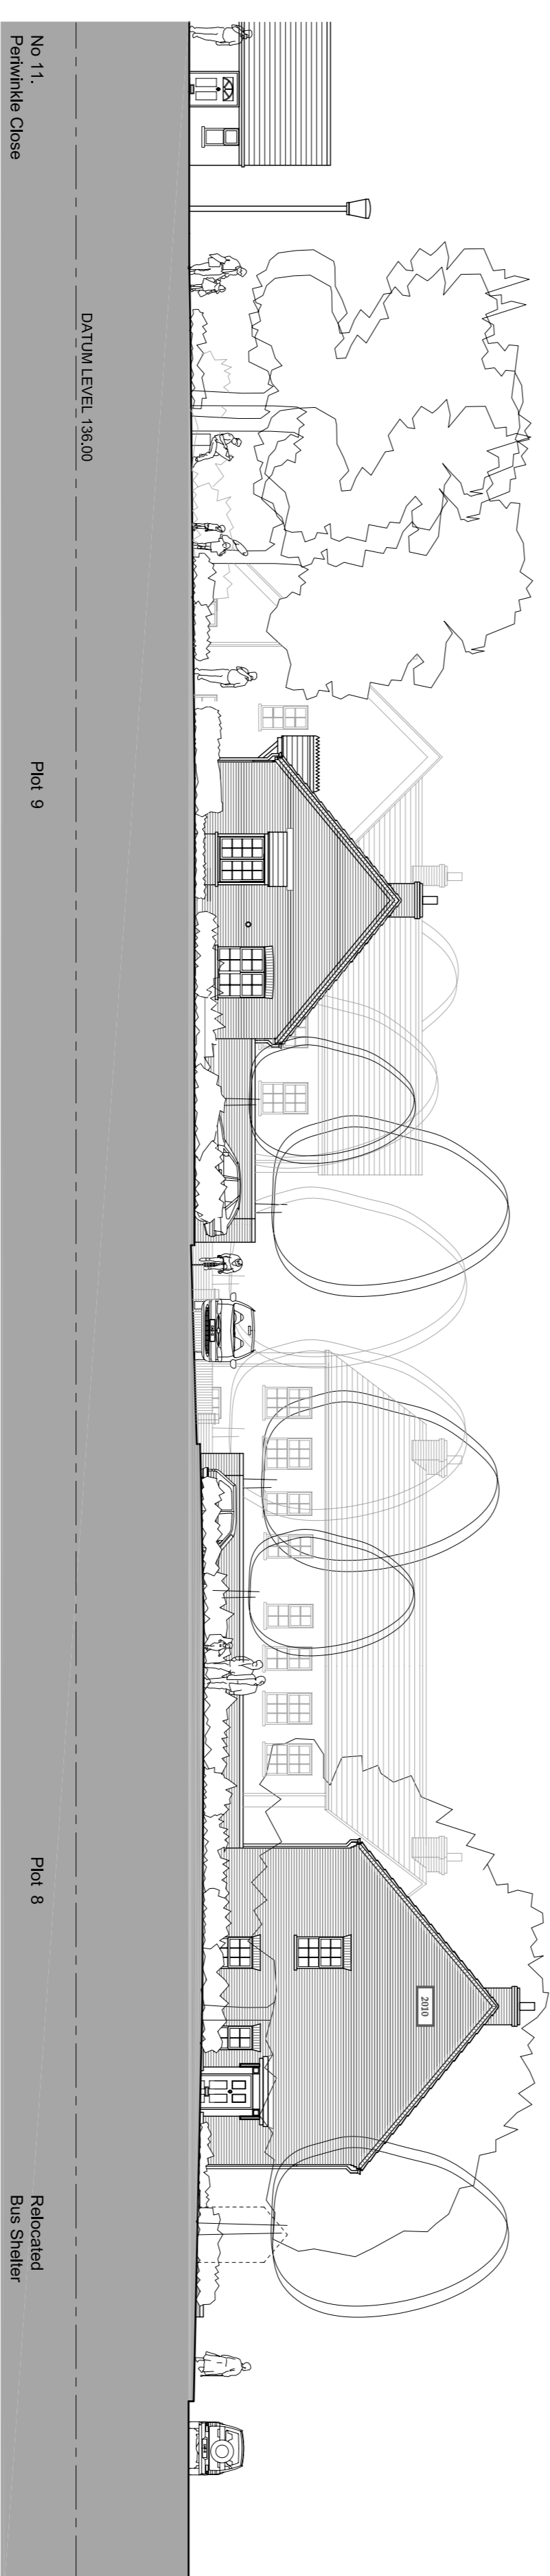

Periwinkle Close Street View

**PLANNING SUBMISSION
 OCTOBER 2010**

REV. 1. DATE. BY.
 THIS DRAWING HAS BEEN PRODUCED FOR NORTH HERTS COUNCIL AND IS NOT BEING SUBMITTED AS PART OF A PLANNING APPLICATION FOR THIS PROJECT. IT IS NOT INTENDED FOR USE BY ANY OTHER PERSON OR FOR ANY OTHER PURPOSES.

© COPYRIGHT VINCENT & GORBING LIMITED 2010

**WHEATSHEAF MEADOW
 BARKWAY, HERTS.**

DRAWING TITLE
**Proposed
 Street Elevations
 Illustrative**

SCALE	DRAWN	CHECKED
1:150 @A1	TDS	
1:300 @A3	DATE	
	Mar 10	
PROJECT No.	DRAWING No.	REV No.
8262	A30	

**VINCENT AND GORBING
 ASSOCIATES**

STERLING COURT, NOTTON ROAD, STEVENAGE, HERTS SG1 2JY
 TELEPHONE 0456 310633 FAX 0456 722605
 WWW.VINCENTGORBING.CO.UK EMAIL: info@vincentgorbing.co.uk

0mm SCALE OF ORIGINAL 50mm SCALE OF ORIGINAL 100mm